



To: Mayor and Town Council  
From: Clint Kinney, Town Manager  
Date: April 26, 2024  
Re: Info Update

---

#### TID BITS

- As we convert our curbside trash cans to bear resistant cans, we will also have a process in place to convert the old trash cans to recycle bins (assuming the home owner has space for it). If a customer does not have room for two (2) 90 gallons cans, we can make arrangements for small bins as well.
- We were up at the Krabloonik site today. They are starting to remove old pins, dog houses and other accoutrements. They just got back from delivering 30 (or so) dogs to Canada, so they are down to about 65 dogs on site. We have been told that all but 20 of those remaining dogs have homes to go to by June 1. We will be visiting the site regularly over the coming weeks.
- We have started some wildfire mitigation work behind our employee housing rental units this past week. The work along the Brush Creek pedestrian trail will occur later when we have dryer conditions.
- Who is hungry???? After serving more than 61,786 free smores this ski season, no one skiing Snowmass this season should be.
- After a pretty successful first season with STR permits, we are still working to get a few remaining permit holders to remit all their required information (more) accurately. Overall, we got great compliance, especially for an inaugural season.
- Speaking of compliance, this summer we are going to start the compliance work on our 200 (ish) deed restricted ownership units. In the entirety of our program, this has always been a self-certification. This year, we will be asking deed restricted owners for much more information/ proof of compliance with regulations. Because this is the first time, we expect this to be a much bigger project than what we just completed with our rental units.
- Speaking of rental units; we have about 265 on our waiting list.
- Town Park construction is moving forward. It will be substantially complete by June 1. Knowing we have received a number of comments about the grandstands, please don't forget, there will be a substantial amount of landscaping planted as part of this project. For those that are interested, I have attached a PDF of the landscape plan.
- We are continuing with the roundabout design for the Brush and Owl intersection. We are planning to have the next iteration of plans to the Council for review on May 13.

- There is A LOT of construction occurring on Highline Road. Everything remains on schedule for a mid June completion
- The Owl Creek Trail will also be paved in June.
- Following close behind, we expect to have the Lower Kearns culvert completed by early July.
- As part of a two-day planned closure last week, the Rec Center underwent a deep clean. It is now spic and span and back open.
- The airlines' current summer schedule will total up to 24-25 flights daily. As a point of comparison, last year's peak summer schedule saw a total of up to 21-22 flights daily.
- The request to remove the numbered lots from the Workforce Housing Master Plan will be on the May 15 Planning Commission agenda.
- We have hired a consultant to write the necessary code language to revise our lighting regulations.
- It is going to take about 4 months to produce the approved Bear sculpture that will go in next to Town Park Station. Installation should be around the end of September (ish).
- Looking for a summer job? We are still hiring at the Recreation Center.
- The bid for phase 2 of the Fiber installation project has been awarded. Installation should begin this summer.
- We are making progress on the Little Red School Housse redesign.
- Mark your calendars; Town Clean Up day is May 17.
- The Design Team is moving forward with the Draw Site design for 80 units with staggered heights, etc. We will have several more owner reviews in the coming months in anticipation of adopting the necessary ballot language in August (for voter approval) and finalizing a development package for the next step of the PUD review.
- We are trying to get the word out for the May 6 Public Hearing to continue the review of proposed Housing Regulation changes.
- We had about 370K riders this winter on our transit system. That number is pretty flat to last year, but considering last year's snow conditions were superior to this year, maintaining ridership is really a pretty big win.
- The BOCC will be considering changes to the common ground recommendations for the airport at their May 1 meeting. If adopted, these changes will allow for the Airport Layout Plan to be altered to meet FAA regulations. These are changes that the Airport Advisory Board recommended making.

## ENDING ON A HIGH NOTE

We have yet another title holder on our Team! Last week, some of our Public Works Staff attended the APWA spring conference, where our talented colleague, Colin Seaward, showcased his exceptional skills. Among forty competitors, Colin achieved a remarkable 2nd place in the backhoe competition. This outstanding performance has earned Colin an invitation to compete in the national backhoe competition!

Congrats to Colin on this well-deserved achievement.




CC: Department Directors

# SEED SCHEDULE

## REVEGETATION PLANT SCHEDULE

	<b>NATIVE REVEGETATION</b>	32,478 SF	SEED	1%
	ACHILLEA MILLEFOLIUM / COMMON YARROW	325 SF	SEED	1%
	AQUILEGIA COERULEA / COLORADO COLUMBINE	325 SF	SEED	1%
	BROMUS MARGINATUS / MOUNTAIN BROME	6,496 SF	SEED	20%
	ELYMUS GLAUCUS / BLUE WILDRYE	1,949 SF	SEED	6%
	ELYMUS LANCEOLATUS / STREAMBANK WHEATGRASS	3,248 SF	SEED	10%
	ELYMUS TRACHYCALLUS / SLENDER WHEATGRASS	6,496 SF	SEED	20%
	FESTUCA IDAHOENSIS / IDAHO FESCUE	1,949 SF	SEED	6%
	FESTUCA SAXIMONTANA / ROCKY MOUNTAIN FESCUE	4,872 SF	SEED	15%
	GRANITE SEED QUICK GUARD / STERILE TRITICALE HYBRID	3,248 SF	SEED	10%
	HELIOMERIS MULTIFLORA / SHOWY GOLDENEYE	325 SF	SEED	1%
	LINUM LEWISII / LEWIS FLAX	650 SF	SEED	2%
	LUPINUS ALPETRIS / ROCKY MOUNTAIN LUPINE	650 SF	SEED	2%
	POA SECUNDA / BLUEGRASS	1,949 SF	SEED	6%
	<b>WILDFLOWER SEED AREAS</b>	5,355 SF	SEED	50%
	(MIXED SPECIES) / APPLEWOOD MOUNTAIN NATIVE SEED MIX	2,677 SF	SEED	40%
	(MIXED SPECIES) / APPLEWOOD HIGH MOUNTAIN NATIVE GRASS	2,142 SF	SEED	40%
	GRANITE SEED QUICK GUARD / STERILE TRITICALE HYBRID	535 SF	SEED	10%
	<b>PP2</b>	POA PRATENSIS / KENTUCKY BLUEGRASS	1,948 SF	

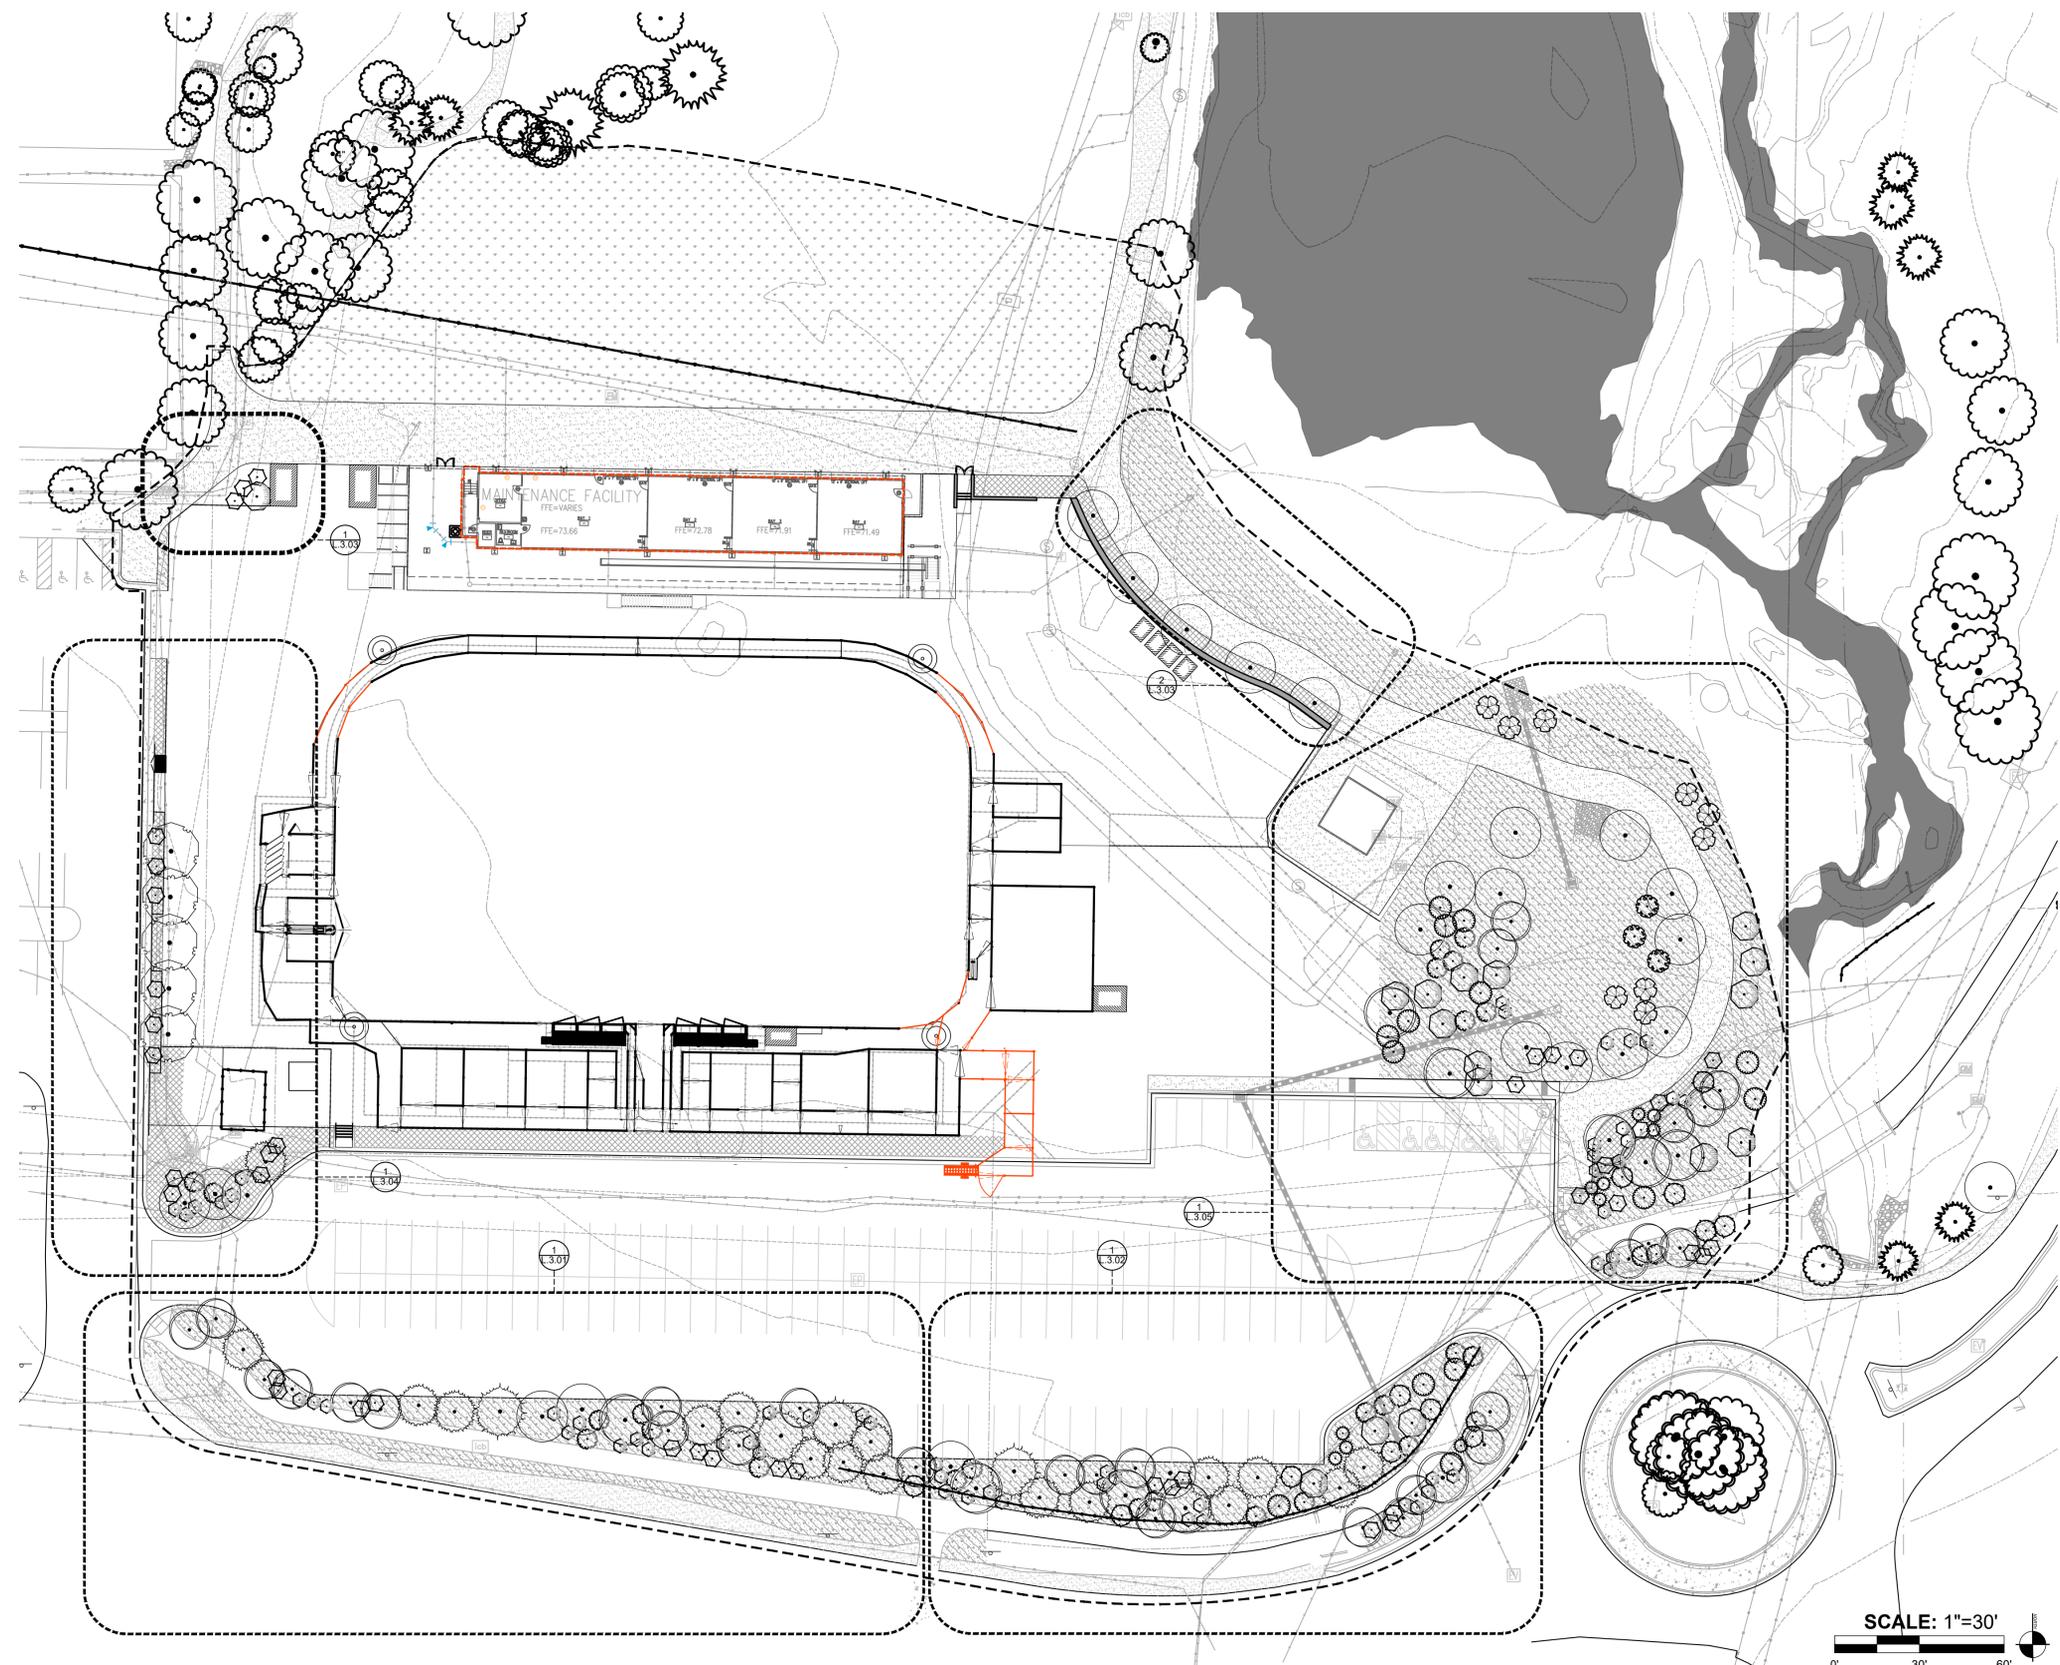

### PLANTING NOTES

- THE LANDSCAPE CONTRACTOR SHALL BE RESPONSIBLE FOR REMOVING EXISTING VEGETATION AS REQUIRED AND PREPARING PLANTING AREAS PRIOR TO INSTALLATION OF PLANT MATERIALS.
- ALL PROPOSED TREES SHALL BE INSTALLED EITHER ENTIRELY IN OR ENTIRELY OUT OF PLANTING BEDS. PLANTING BED OUTLINES SHALL NOT BE OBSTRUCTED AND SHALL BE SMOOTH AND FLOWING. IF TREES ARE LOCATED OUTSIDE PLANTING BEDS IN SOD AREAS, MAINTAIN A MINIMUM 3' WIDE OFFSET TO ALLOW FOR MOWERS TO MANEUVER.
- THE PLANT QUANTITIES SHOWN ON THE LANDSCAPE CONTRACT DOCUMENTS ARE FOR THE CONVENIENCE OF THE LANDSCAPE CONTRACTOR. THE LANDSCAPE CONTRACTOR IS RESPONSIBLE FOR VERIFYING ALL QUANTITIES AND REPORTING ANY DISCREPANCIES TO THE LANDSCAPE ARCHITECT FOR CLARIFICATION PRIOR TO CONTRACT AWARD AND COMMENCEMENT OF WORK.
- THE LANDSCAPE CONTRACTOR SHALL VERIFY THE EXTENT OF SEED WORK IN THE FIELD. THE CONTRACTOR SHALL BE RESPONSIBLE FOR PROVIDING SEED IN THE AREAS SHOWN ON THE PLAN IN SUFFICIENT QUANTITY TO PROVIDE FULL COVERAGE. ADDITIONAL SEED REQUIRED WILL BE ADJUSTED BASED ON A SQUARE FOOTAGE UNIT PRICE.
- SEE SPECIFICATIONS FOR SEEDING GERMINATION REQUIREMENTS, MULCHING, TREE STAKING, AND CARE. SEEDING QUANTITIES SHOWN ARE BASED ON 2 DIMENSIONAL TAKE-OFFS AND DO NOT ACCOUNT FOR SLOPE.
- NO TREES SHALL BE PLANTED OVER UTILITY LINES. FIELD ADJUST AS NECESSARY AND REVIEW ADJUSTMENTS WITH THE LANDSCAPE ARCHITECT PRIOR TO INSTALLATION.
- ALL DECIDUOUS TREES < 2" IN CAL DO NOT NEED TO BE STAKED UNLESS THE DRAWINGS INFORM OTHERWISE.
- ALL BURLAP, ROPE AND WIRE IS TO BE REMOVED FROM ALL B&B STOCK PRIOR TO BACKFILLING. NO EXCEPTIONS.
- WRAP ALL DECIDUOUS TREE TRUNKS WITH TREE WRAP
- SEE SPECIFICATIONS FOR BEAVER PROTECTION FENCING REQUIREMENTS.

Drawn By: EWCS Checked By: ST

ISSUE & REVISION DATES	
30% DD	07/30/2021
30% DD revised	09/16/2021
30% DD Scope-Defined	02/09/2022
60% Design Set	06/08/2022
Building Permit Set	06/28/2022
Construction Documents	08/10/2022
Special Review	06/07/2023
Building Permit	06/14/2023
Building Permit Rev 1	07/17/2023
Water and San Rev 1	08/11/2023
Building Permit Rev 2	08/18/2023
For Construction	10/05/2023
For Construction Rev 1	04/18/2024

Plot Date: 04/18/24 Project #: 355.2

PLANT SCHEDULE PARKING LOT - SOUTHWEST

SYMBOL	CODE	BOTANICAL / COMMON NAME	CONT	GAL	HEIGHT	QTY
--------	------	-------------------------	------	-----	--------	-----


TREES

	PC	PICEA PUNGENS / COLORADO SPRUCE	B&B		16 FT.	9
	PP	PINUS PONDEROSA / PONDEROSA PINE	B&B		12 FT.	3
	A	POPULUS ANGUSTIFOLIA / NARROWLEAF POPLAR	B&B	2.5 IN.		2
	PT2	POPULUS TREMULOIDES / QUAKING ASPEN	B&B	2 IN.		11
	T	POPULUS TREMULOIDES / QUAKING ASPEN	B&B	3 IN.		1


SYMBOL	CODE	BOTANICAL / COMMON NAME	CONT	WATER USE	QTY
--------	------	-------------------------	------	-----------	-----

SHRUBS

	JJ	JUNIPERUS SCOPULORUM / ROCKY MOUNTAIN JUNIPER	#10		1
	PN2	PHYSOCARPUS OPULIFOLIUS / NINEBARK	#5		5
	RA	RHUS TRILOBATA / SUMAC	#5		9
	SAC	SYMPHORICARPOS ALBUS / COMMON WHITE SNOWBERRY	#5		16

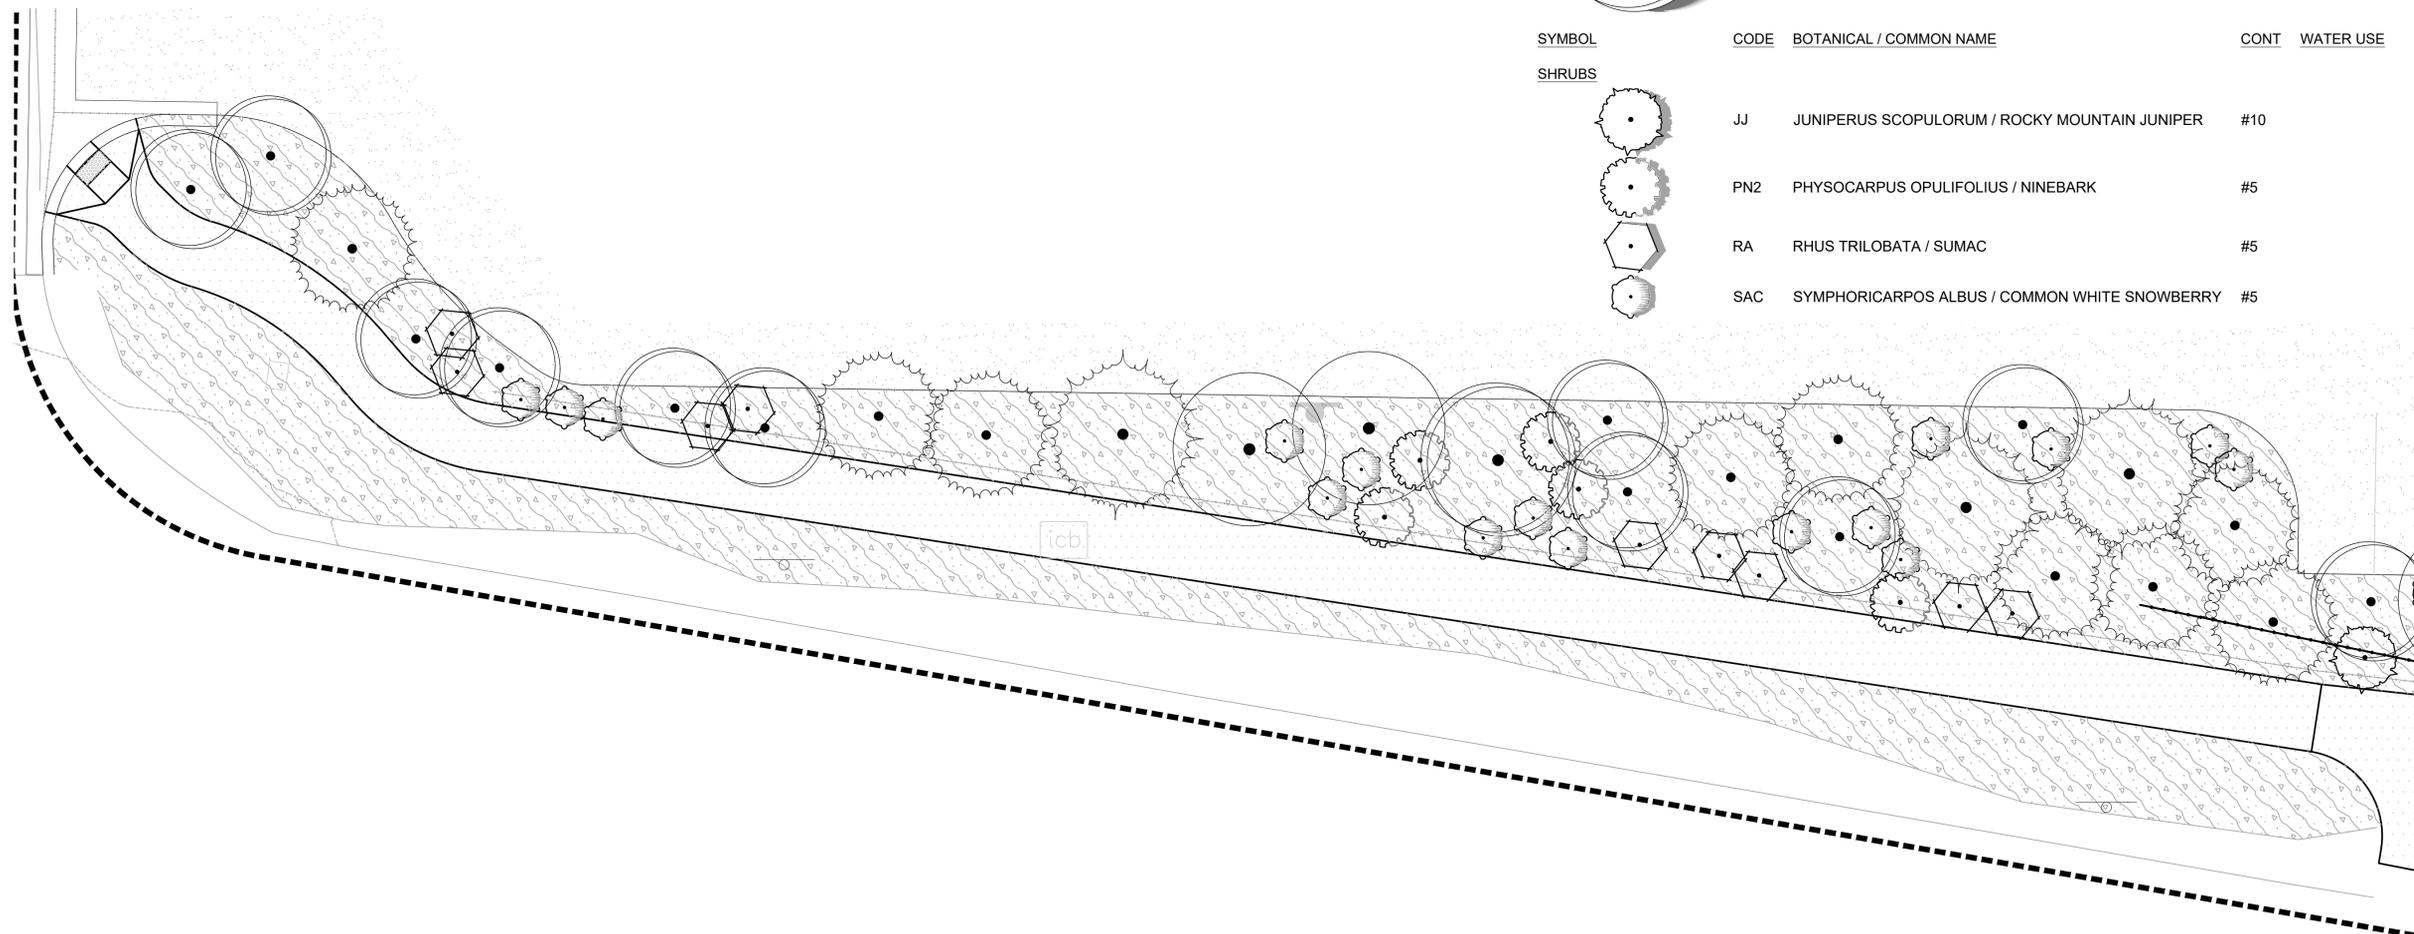

SCALE: 1"=10'

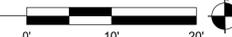

1 PARKING LOT - SOUTHWEST - PLANTING PLAN



**SNOWMASS TOWN PARK**  
 2835 BRUSH CREEK ROAD  
 SNOWMASS VILLAGE, CO 81615

Drawn By: EWCS Checked By: ST

ISSUE & REVISION DATES
30% DD 07/30/2021
30% DD revised 09/16/2021
30% DD Scope-Defined 02/09/2022
60% Design Set 06/08/2022
Building Permit Set 06/28/2022
Construction Documents 08/10/2022
Special Review 06/07/2023
Building Permit 06/14/2023
Building Permit Rev 1 07/17/2023
Water and San Rev 1 08/11/2023
Building Permit Rev 2 08/18/2023
For Construction 10/05/2023
For Construction Rev 1 04/18/2024


Plot Date: 04/18/24 Project #: 355.2

**PLANTING PLAN ENLARGEMENT**  
**L.3.01**

PARKING LOT - SOUTHEAST - PLANT SCHEDULE

SYMBOL	CODE	BOTANICAL / COMMON NAME	CONT	CAL	HEIGHT	QTY
<b>TREES</b>						
	PC	PICEA PUNGENS / COLORADO SPRUCE	B&B		16 FT.	7
	PP	PINUS PONDEROSA / PONDEROSA PINE	B&B		12 FT.	1
	A	POPULUS ANGUSTIFOLIA / NARROWLEAF POPLAR	B&B	2.5 IN.		2
	PT2	POPULUS TREMULOIDES / QUAKING ASPEN	B&B	2 IN.		9
	T	POPULUS TREMULOIDES / QUAKING ASPEN	B&B	3 IN.		4

SYMBOL	CODE	BOTANICAL / COMMON NAME	CONT	WATER USE	QTY
<b>SHRUBS</b>					
	AAS	AMELANCHIER ALNIFOLIA / SERVICEBERRY	#10		3
	JJ	JUNIPERUS SCOPULORUM / ROCKY MOUNTAIN JUNIPER	#10		6
	PN2	PHYSOCARPUS OPULIFOLIUS / NINEBARK	#5		12
	PT3	PINUS MUGO 'TANNENBAUM' / TANNENBAUM MUGO PINE	#15		4
	PC3	PRUNUS VIRGINIANA / CHOKECHERRY	#10		4
	RA	RHUS TRILOBATA / SUMAC	#5		6
	SAC	SYMPHORICARPOS ALBUS / COMMON WHITE SNOWBERRY	#5		17

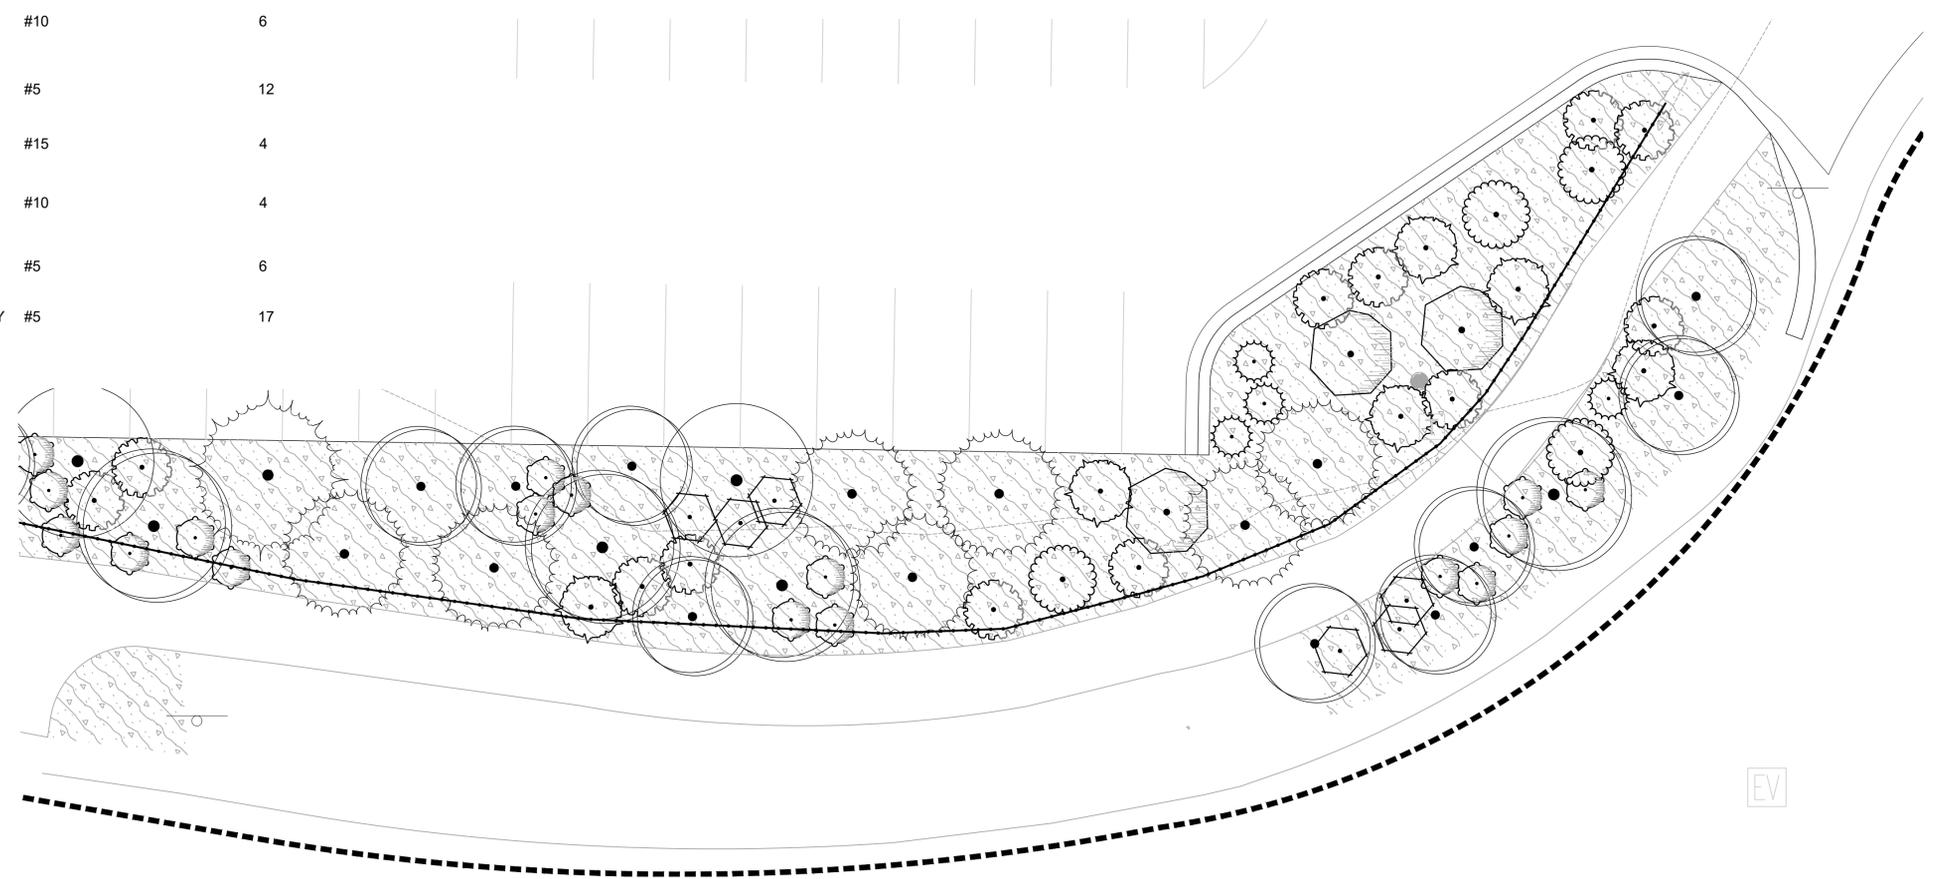

1 PARKING LOT - SOUTHEAST - PLANTING PLAN

SCALE: 1"=10'  
0' 10' 20'




**SNOWMASS TOWN PARK**  
2835 BRUSH CREEK ROAD  
SNOWMASS VILLAGE, CO 81615

Drawn By: EW/CS Checked By: ST

ISSUE & REVISION DATES	
30% DD	07/30/2021
30% DD revised	09/16/2021
30% DD Scope-Defined	02/09/2022
60% Design Set	06/08/2022
Building Permit Set	06/28/2022
Construction Documents	08/10/2022
Special Review	06/07/2023
Building Permit	06/14/2023
Building Permit Rev 1	07/17/2023
Water and San Rev 1	08/11/2023
Building Permit Rev 2	08/18/2023
For Construction	10/05/2023
For Construction Rev 1	04/18/2024

Plot Date: 04/18/24 Project #: 355.2

**PLANTING PLAN ENLARGEMENT**  
**L.3.02**


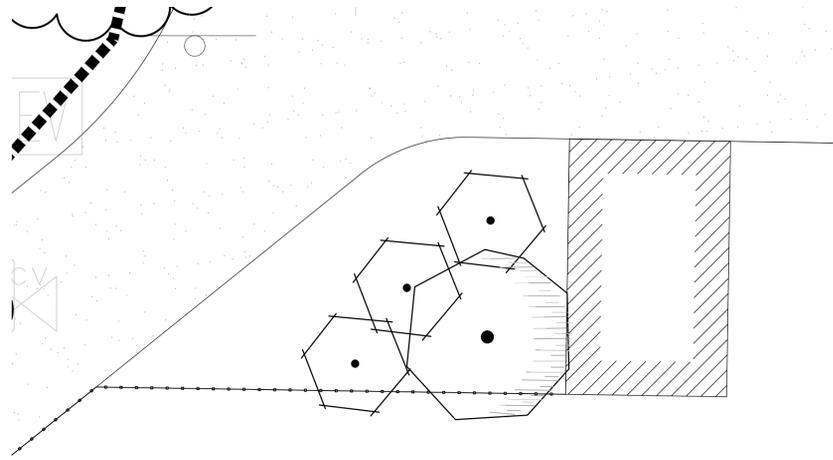


NORTHWEST ENTRANCE - PLANT SCHEDULE


PLANT SCHEDULE NORTHWEST ENTRANCE

SYMBOL	CODE	BOTANICAL / COMMON NAME	CONT	QTY
<b>SHRUBS</b>				
	AS	AMELANCHIER ALNIFOLIA / SERVICEBERRY	#10	1
	RA	RHUS TRILOBATA / SUMAC	#5	3

1 NORTHWEST ENTRANCE - PLANTING PLAN

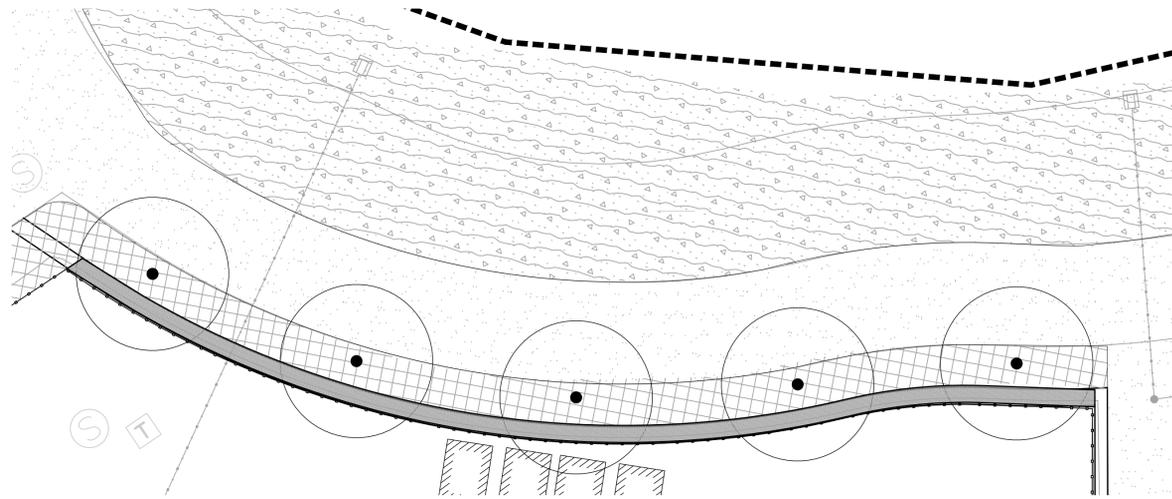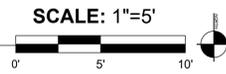

2 BAR TENT AREA - PLANTING PLAN

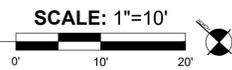

BAR TENT AREA - PLANT SCHEDULE

PLANT SCHEDULE BEER

SYMBOL	CODE	BOTANICAL / COMMON NAME	CONT	CAL	QTY
<b>TREES</b>					
	B&B	POPULUS ANGUSTIFOLIA / NARROWLEAF POPLAR	2.5 IN.		5



**SNOWMASS TOWN PARK**  
 2835 BRUSH CREEK ROAD  
 SNOWMASS VILLAGE, CO 81615


Drawn By: EW/CS Checked By: ST

ISSUE & REVISION DATES	
30% DD	07/30/2021
30% DD revised	09/16/2021
30% DD Scope-Defined	02/09/2022
60% Design Set	06/08/2022
Building Permit Set	06/28/2022
Construction Documents	08/10/2022
Special Review	06/07/2023
Building Permit	06/14/2023
Building Permit Rev 1	07/17/2023
Water and San Rev 1	08/11/2023
Building Permit Rev 2	08/18/2023
For Construction	10/05/2023
For Construction Rev 1	04/18/2024


Plot Date: 04/18/24 Project #: 355.2

**PLANTING PLAN ENLARGEMENT**

**L.3.03**

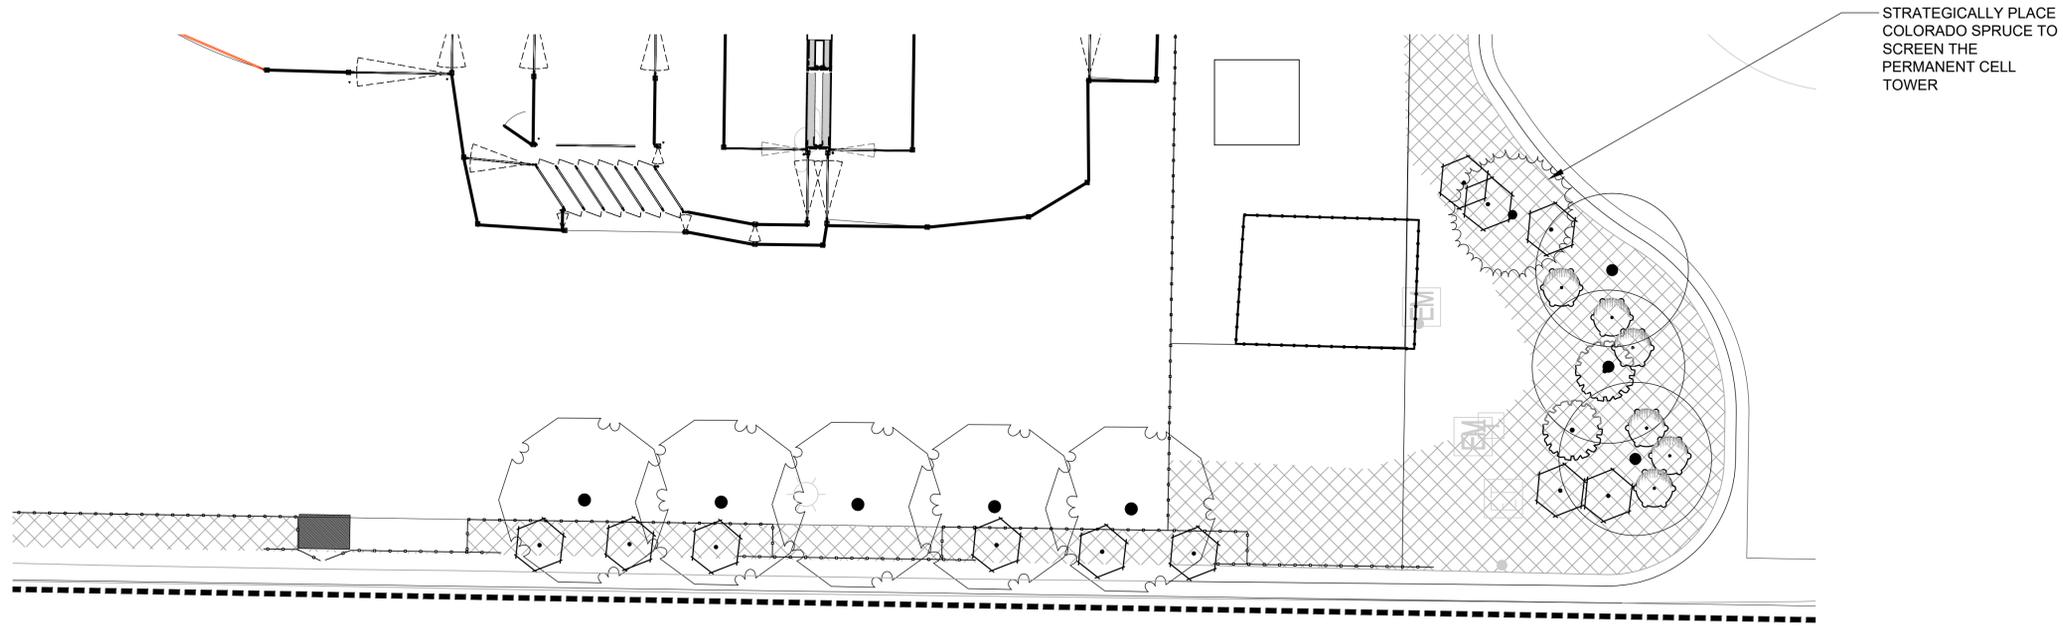

1 ARENA - WEST SIDE - PLANTING PLAN

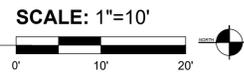


PLANT SCHEDULE ARENA - WEST SIDE

SYMBOL	CODE	BOTANICAL / COMMON NAME	CONT	CAL	HEIGHT	QTY
<b>TREES</b>						
	PC2	ACER RUBRUM / RED MAPLE	B&B	2.5 IN.		5
	PC	PICEA PUNGENS / COLORADO SPRUCE	B&B		16 FT.	1
	A	POPULUS ANGUSTIFOLIA / NARROWLEAF POPLAR	B&B	2.5 IN.		3
SYMBOL	CODE	BOTANICAL / COMMON NAME	CONT	WATER USE		QTY
<b>SHRUBS</b>						
	PN2	PHYSOCARPUS OPULIFOLIUS / NINEBARK	#5			2
	RA	RHUS TRILOBATA / SUMAC	#5			11
	SAC	SYMPHORICARPOS ALBUS / COMMON WHITE SNWBERRY	#5			6

Drawn By: EW/CS Checked By: ST

ISSUE & REVISION DATES	
30% DD	07/30/2021
30% DD revised	09/16/2021
30% DD Scope-Defined	02/09/2022
60% Design Set	06/08/2022
Building Permit Set	06/28/2022
Construction Documents	08/10/2022
Special Review	06/07/2023
Building Permit	06/14/2023
Building Permit Rev 1	07/17/2023
Water and San Rev 1	08/11/2023
Building Permit Rev 2	08/18/2023
For Construction	10/05/2023
For Construction Rev 1	04/18/2024

Plot Date: 04/18/24 Project #: 355.2

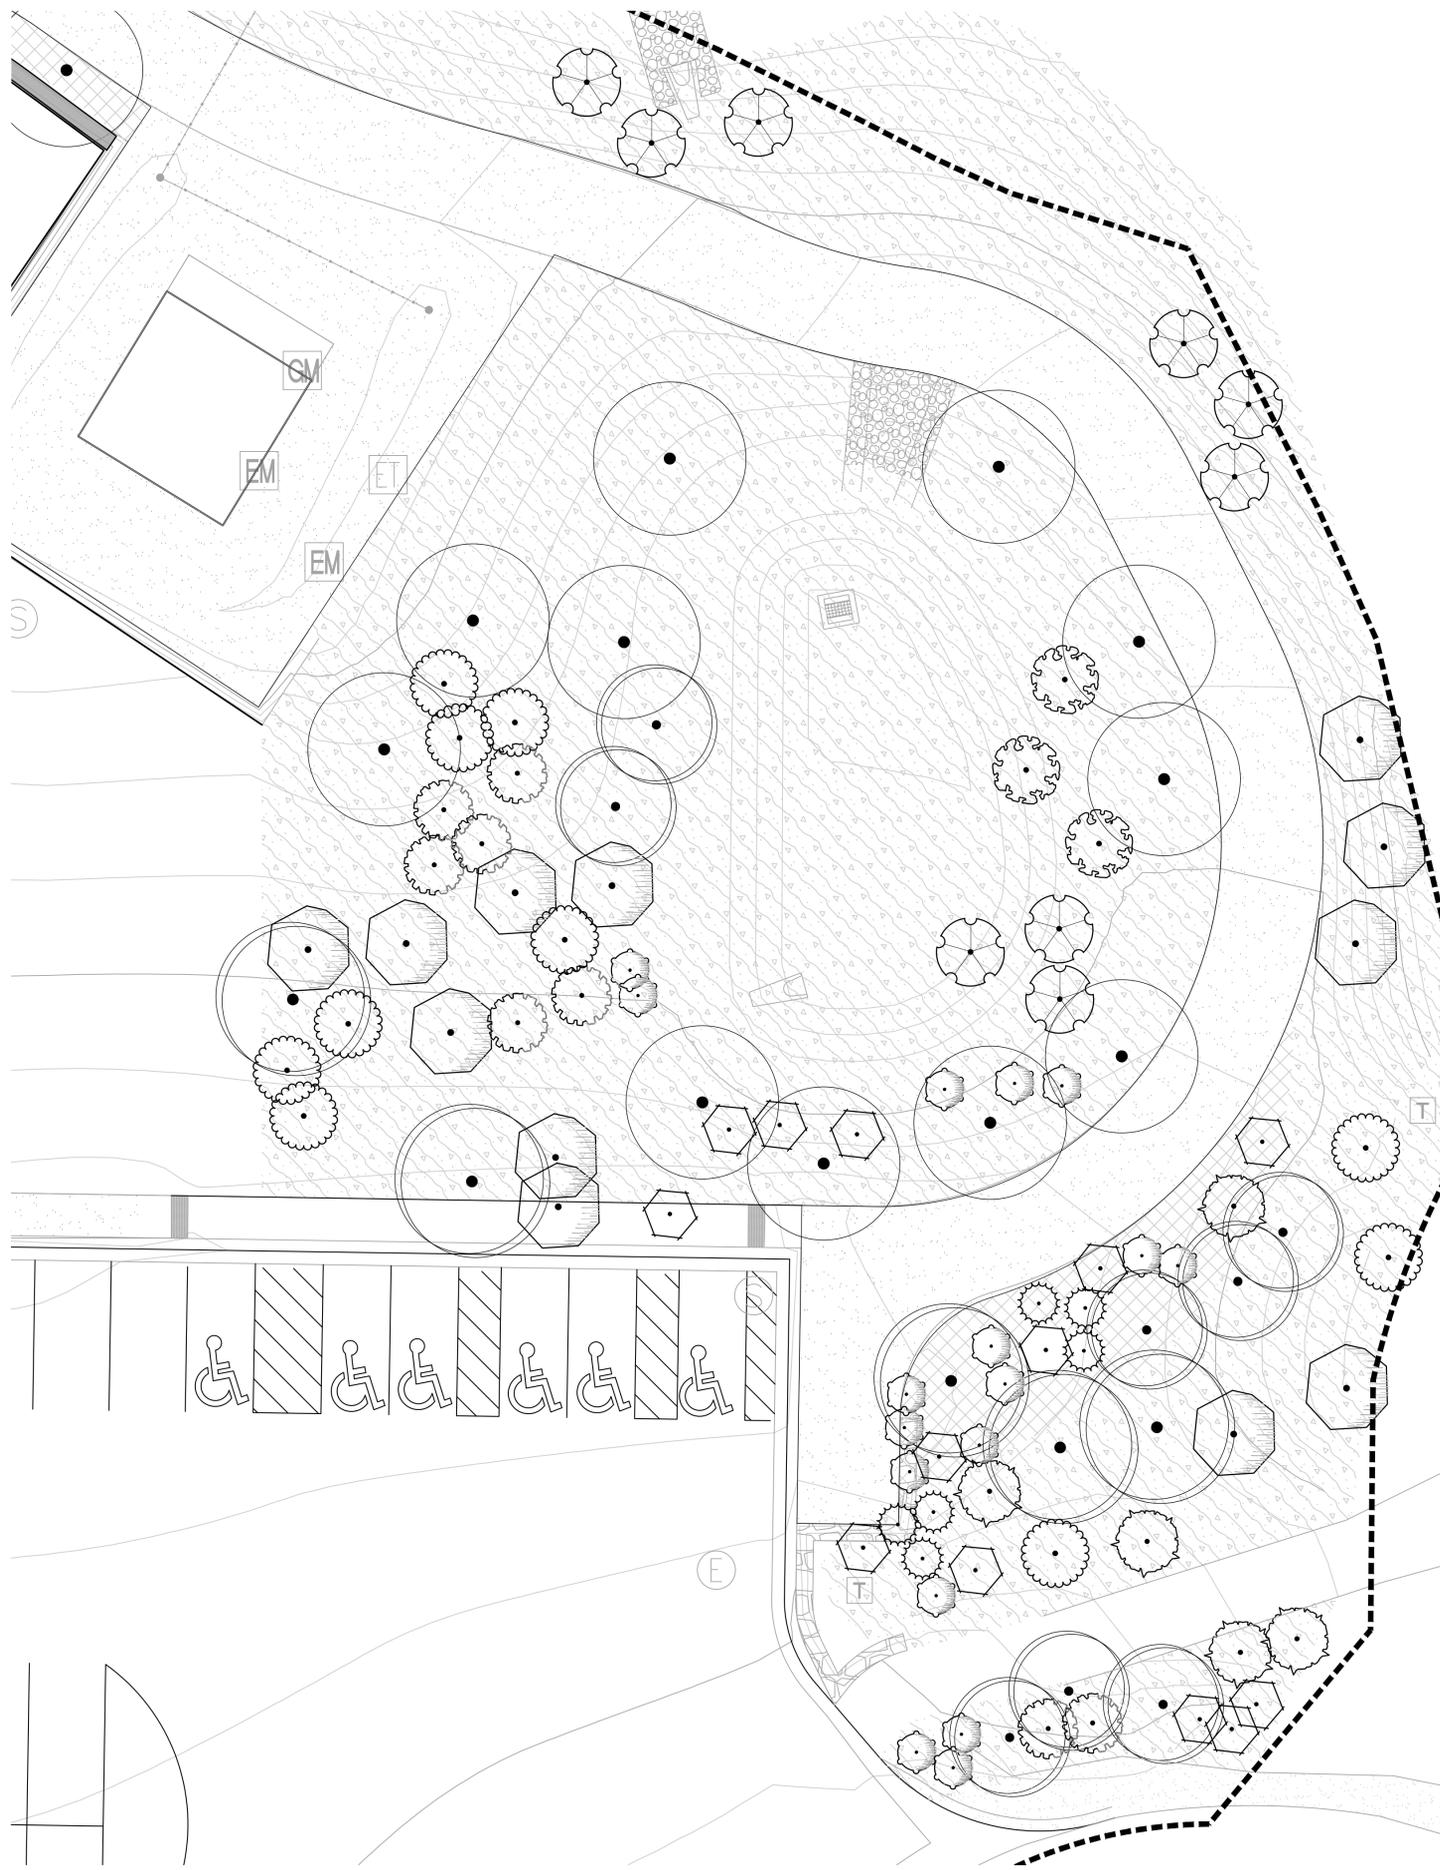

SOUTHEAST ENTRANCE & BASIN AREA - PLANT SCHEDULE

PLANT SCHEDULE BASIN AREA

SYMBOL	CODE	BOTANICAL / COMMON NAME	CONT	CAL	QTY
--------	------	-------------------------	------	-----	-----

TREES

		POPULUS ANGUSTIFOLIA / NARROWLEAF POPLAR	B&B	2.5 IN.	10
	PT2	POPULUS TREMULOIDES / QUAKING ASPEN	B&B	2 IN.	8
		POPULUS TREMULOIDES / QUAKING ASPEN	B&B	3 IN.	5

SYMBOL	CODE	BOTANICAL / COMMON NAME	CONT	WATER USE	QTY
--------	------	-------------------------	------	-----------	-----

SHRUBS

	AAS	AMELANCHIER ALNIFOLIA / SERVICEBERRY	#10		12
	CSB	CORNUS SERICEA 'BAILEY' / RED TWIG DOGWOOD	#5		9
	JJ	JUNIPERUS SCOPULORUM / ROCKY MOUNTAIN JUNIPER	#10		5
	PN2	PHYSOCARPUS OPULIFOLIUS / NINEBARK	#5		8
	PT3	PINUS MUGO 'TANNENBAUM' / TANNENBAUM MUGO PINE	#15		5
	PC3	PRUNUS VIRGINIANA / CHOKECHERRY	#10		10
	RA	RHUS TRILOBATA / SUMAC	#5		13
	SDD	SALIX DRUMMONDIANA / DRUMMOND'S WILLOW	#5		3
	SAC	SYMPHORICARPOS ALBUS / COMMON WHITE SNOWBERRY	#5		17

1 SOUTHEAST ENTRANCE & BASIN AREA - PLANTING PLAN

SCALE: 1"=10'



Drawn By: EW/CS Checked By: ST

ISSUE & REVISION DATES	
30% DD	07/30/2021
30% DD revised	09/16/2021
30% DD Scope-Defined	02/09/2022
60% Design Set	06/08/2022
Building Permit Set	06/28/2022
Construction Documents	08/10/2022
Special Review	06/07/2023
Building Permit	06/14/2023
Building Permit Rev 1	07/17/2023
Water and San Rev 1	08/11/2023
Building Permit Rev 2	08/18/2023
For Construction	10/05/2023
For Construction Rev 1	04/18/2024

Plot Date: 04/18/24 Project #: 355.2

**SNOWMASS TOWN PARK**  
 2835 BRUSH CREEK ROAD  
 SNOWMASS VILLAGE, CO 81615

**PLANT SCHEDULE**

SYMBOL	CODE	BOTANICAL / COMMON NAME	CONT	CAL	HEIGHT	QTY
<b>TREES</b>						
	PC2	ACER RUBRUM / RED MAPLE	B&B	2.5 IN.		5
	PC	PICEA PUNGENS / COLORADO SPRUCE	B&B		16 FT.	17
	PP	PINUS PONDEROSA / PONDEROSA PINE	B&B		12 FT.	4
	PA	POPULUS ANGUSTIFOLIA / NARROWLEAF POPLAR	B&B	2.5 IN.		24
	PT2	POPULUS TREMULOIDES / QUAKING ASPEN	B&B	2 IN.		28
	PT	POPULUS TREMULOIDES / QUAKING ASPEN	B&B	3 IN.		10
SYMBOL	CODE	BOTANICAL / COMMON NAME	CONT	WATER USE		QTY
<b>SHRUBS</b>						
	AAS	AMELANCHIER ALNIFOLIA / SERVICEBERRY	#10			17
	CSB	CORNUS SERICEA 'BAILEY' / RED TWIG DOGWOOD	#5			9
	JJ	JUNIPERUS SCOPULORUM / ROCKY MOUNTAIN JUNIPER	#10			12
	PN2	PHYSOCARPUS OPULIFOLIUS / NINEBARK	#5			27
	PT3	PINUS MUGO 'TANNENBAUM' / TANNENBAUM MUGO PINE	#15			10
	PC3	PRUNUS VIRGINIANA / CHOKECHERRY	#10			14
	RA	RHUS TRILOBATA / SUMAC	#5			42
	SDD	SALIX DRUMMONDIANA / DRUMMOND'S WILLOW	#5			3
	SAC	SYMPHORICARPOS ALBUS / COMMON WHITE SNOWBERRY	#5			56
SYMBOL	CODE	BOTANICAL / COMMON NAME	CONT	WATER USE	SPACING	QTY
<b>GROUND COVERS</b>						
	AM2	ACHILLEA MILLEFOLIUM / COMMON YARROW	SEED			317 SF
	AU	AQUILEGIA COERULEA / COLORADO COLUMBINE	SEED			317 SF
	BM	BROMUS MARGINATUS / MOUNTAIN BROME	SEED			6,333 SF
	EG	ELYMUS GLAUCUS / BLUE WILDRIE	SEED			1,900 SF
	EL	ELYMUS LANCEOLATUS / STREAMBANK WHEATGRASS	SEED			3,167 SF
	ET2	ELYMUS TRACHYCAULUS / SLENDER WHEATGRASS	SEED			6,333 SF
	FI	FESTUCA IDAHOENSIS / IDAHO FESCUE	SEED			1,900 SF
	FS	FESTUCA SAXIMONTANA / ROCKY MOUNTAIN FESCUE	SEED			4,750 SF
	GQ	GRANITE SEED QUICK GUARD / STERILE TRITICALE HYBRID	SEED			3,167 SF
	HM	HELIOMERIS MULTIFLORA / SHOWY GOLDENEYE	SEED			317 SF
	LL	LINUM LEWISII / LEWIS FLAX	SEED			633 SF
	LI	LUPINUS ALPETRIS / ROCKY MOUNTAIN LUPINE	SEED			633 SF
	PP2	POA PRATENSIS / KENTUCKY BLUEGRASS	SEED			1,900 SF
	AC	(MIXED SPECIES) / APPLEWOOD MOUNTAIN NATIVE SEED MIX	SEED			2,740 SF
	APG	(MIXED SPECIES) / APPLEWOOD HIGH MOUNTAIN NATIVE GRASS	SEED			2,192 SF
	GQ2	GRANITE SEED QUICK GUARD / STERILE TRITICALE HYBRID	SEED			548 SF
		WILDFLOWER SEED AREAS				5,479 SF
	PP2	POA PRATENSIS / KENTUCKY BLUEGRASS	SEED			21,948 SF

Drawn By: EW/CS Checked By: ST

ISSUE & REVISION DATES	
30% DD	07/30/2021
30% DD revised	09/16/2021
30% DD Scope-Defined	02/09/2022
60% Design Set	06/08/2022
Building Permit Set	06/28/2022
Construction Documents	08/10/2022
Special Review	06/07/2023
Building Permit	06/14/2023
Building Permit Rev 1	07/17/2023
Water and San Rev 1	08/11/2023
Building Permit Rev 2	08/18/2023
For Construction	10/05/2023
For Construction Rev 1	04/18/2024

Plot Date: 04/18/24 Project #: 355.2

**COMPLETE PLANT SCHEDULE**

**L.3.06**